

# Louisville & Nashville RR


Interstate Commerce Commission

L&N Valuation Section 56 - Box 4436

March 7, 1917

drawn by Andrew Waldo

Copyright Old Alabama Rails 2003

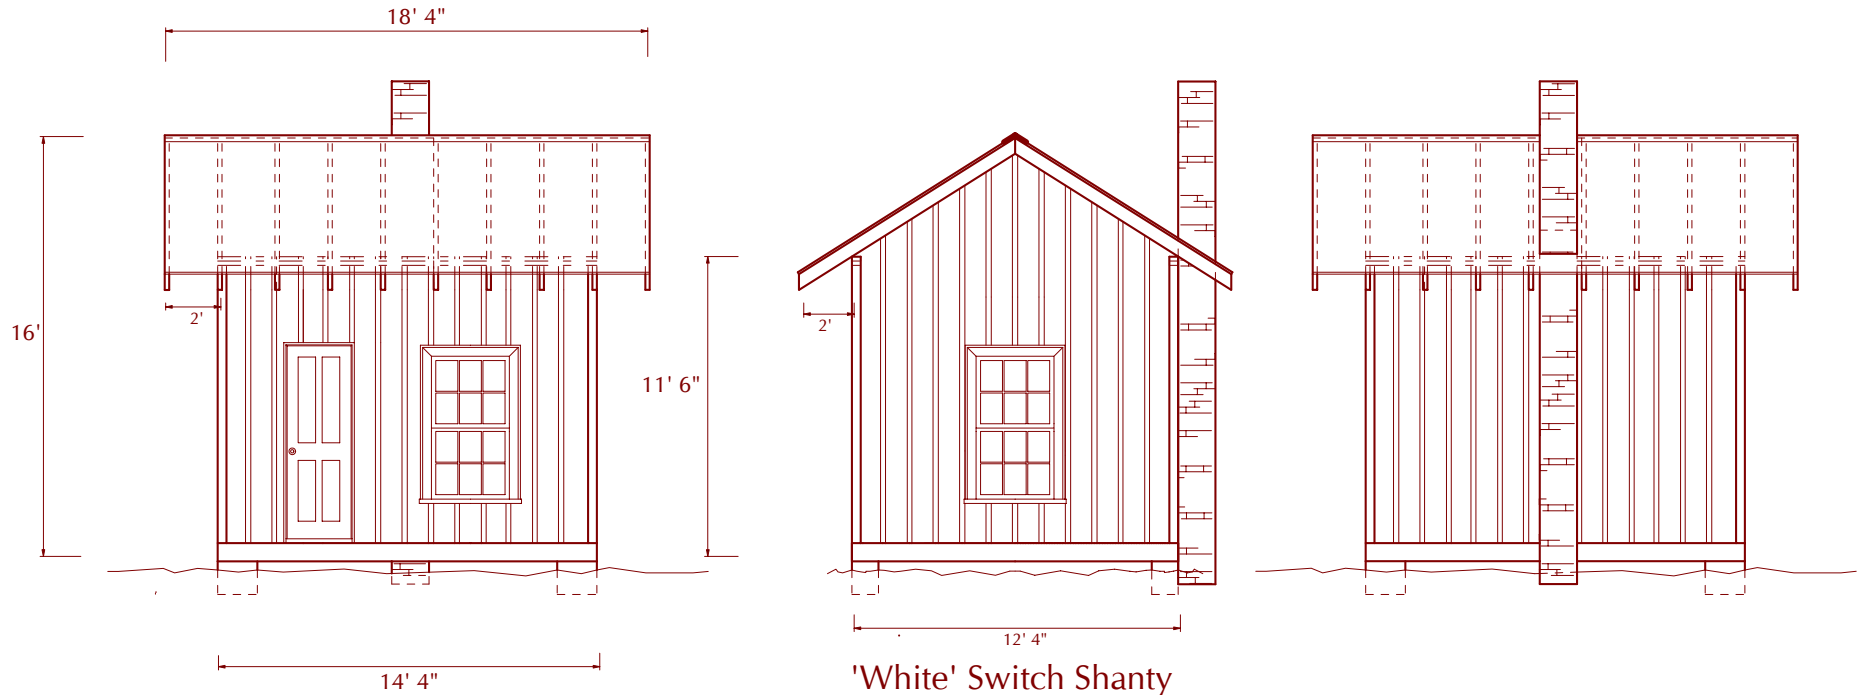

'White' Switch Shanty

Vert. b & b - gable roof - tin roofing - 24" overhang - ceiled

inside - painted in & out - t&g. floor

12'4" x 14'4" x 11'-6" bot. of sill to top of plate

16' - 0" bot. of sill to ridge

Foundation : 4 - posts 12"0" x 18"- 14" in ground

Framing 6"x8" sills- 2"x8" joists 24" c - 2"x4" studs 4' c - 2 - 2"x4"

girts - 2"x6" clg joists & rafters 2' c.

3 windows 12 lts 10"x14" plain frames

1 door 2'6" x 7'4" - 4-pane 13/8"-

1 brick flue 17" x 17" - full heighth

7 lockers @ 1.50

Elec. lights - open k.& t. 1 drop.